


LATENTVIEW - FIFTH FLOOR - EMERGENCY EVACUATION PLAN

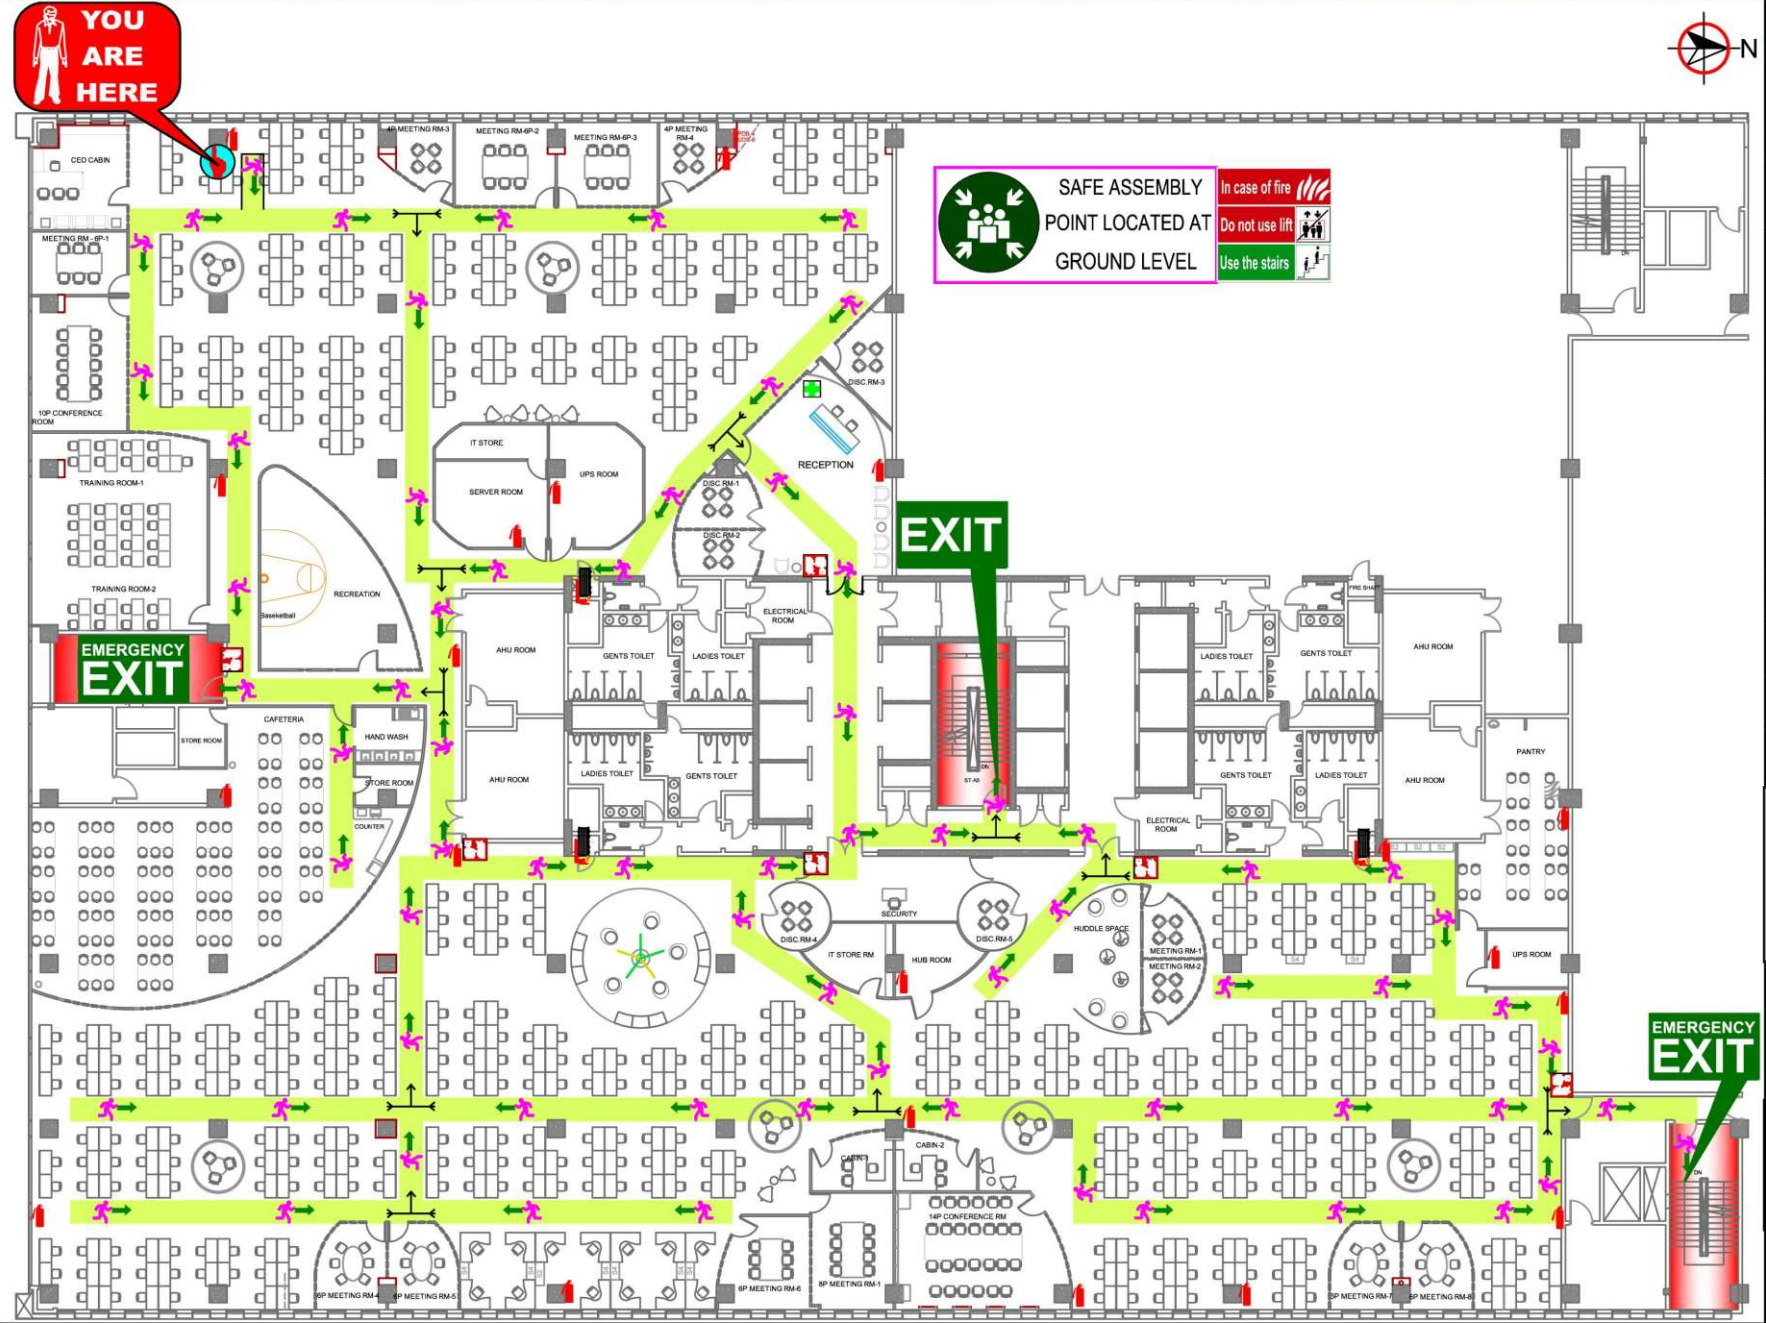

முக்கிய குறிப்புகள்

- இந்த வரைபடம் ஆபத்துகால நேரத்தில் எப்படி வெளியே செல்லவேண்டும் என்பதற்கான வழிமுறைகள் எப்படியாவது உன்னை காத்துக்கொள்.
- * வேலையை நிறுத்திவிட்டு பாதுகாப்பான இடத்திற்கு செல்லவும்.
 - * ஒட்ட வேண்டாம், வேகமாக நடக்கவும்.
 - * அவசரகாலத்தில் கூடும் இடத்திற்கு சென்று அடுத்தகட்ட நடவடிக்கைக்காக காத்திருக்கவும்.

IMPORTANT NOTE:

- This drawing shows the route to be follow for evacuation of floor in the event of an emergency.
- * Do not panic, protect yourself.
 - * Stop the work and reach the safe area.
 - * Do not run, walk briskly.
 - * Proceed towards emergency assembly point and wait for further instructions.

LEGEND	DESCRIPTION
	FIRE EXTINGUISHER
	FIRE ESCAPE ROUTE
	FIRST AID BOX
	MANUAL CALL POINT
	FIRE HOSE REEL

Client :



Ramanujan IT Park, 5th Floor, Chennai.

Design and Execution by :-



Regd Office :
40/54, Kasi Estate 4th St,
Ashok Nagar, Chennai - 600 083.
Mobile : +91-97890 62717
Phone : +91-44-2471 0257
E-mail : johnson@vinwares.com
vinwares@gmail.com
Web : www.vinwares.com